

CALIFORNIA HIGH-SPEED TRAIN

Alternative Analysis Alignment Maps



San Jose to Merced

Monterey Highway Subsection
Refined Program Alignment Alternative

April 2010

California High-Speed
Rail Authority



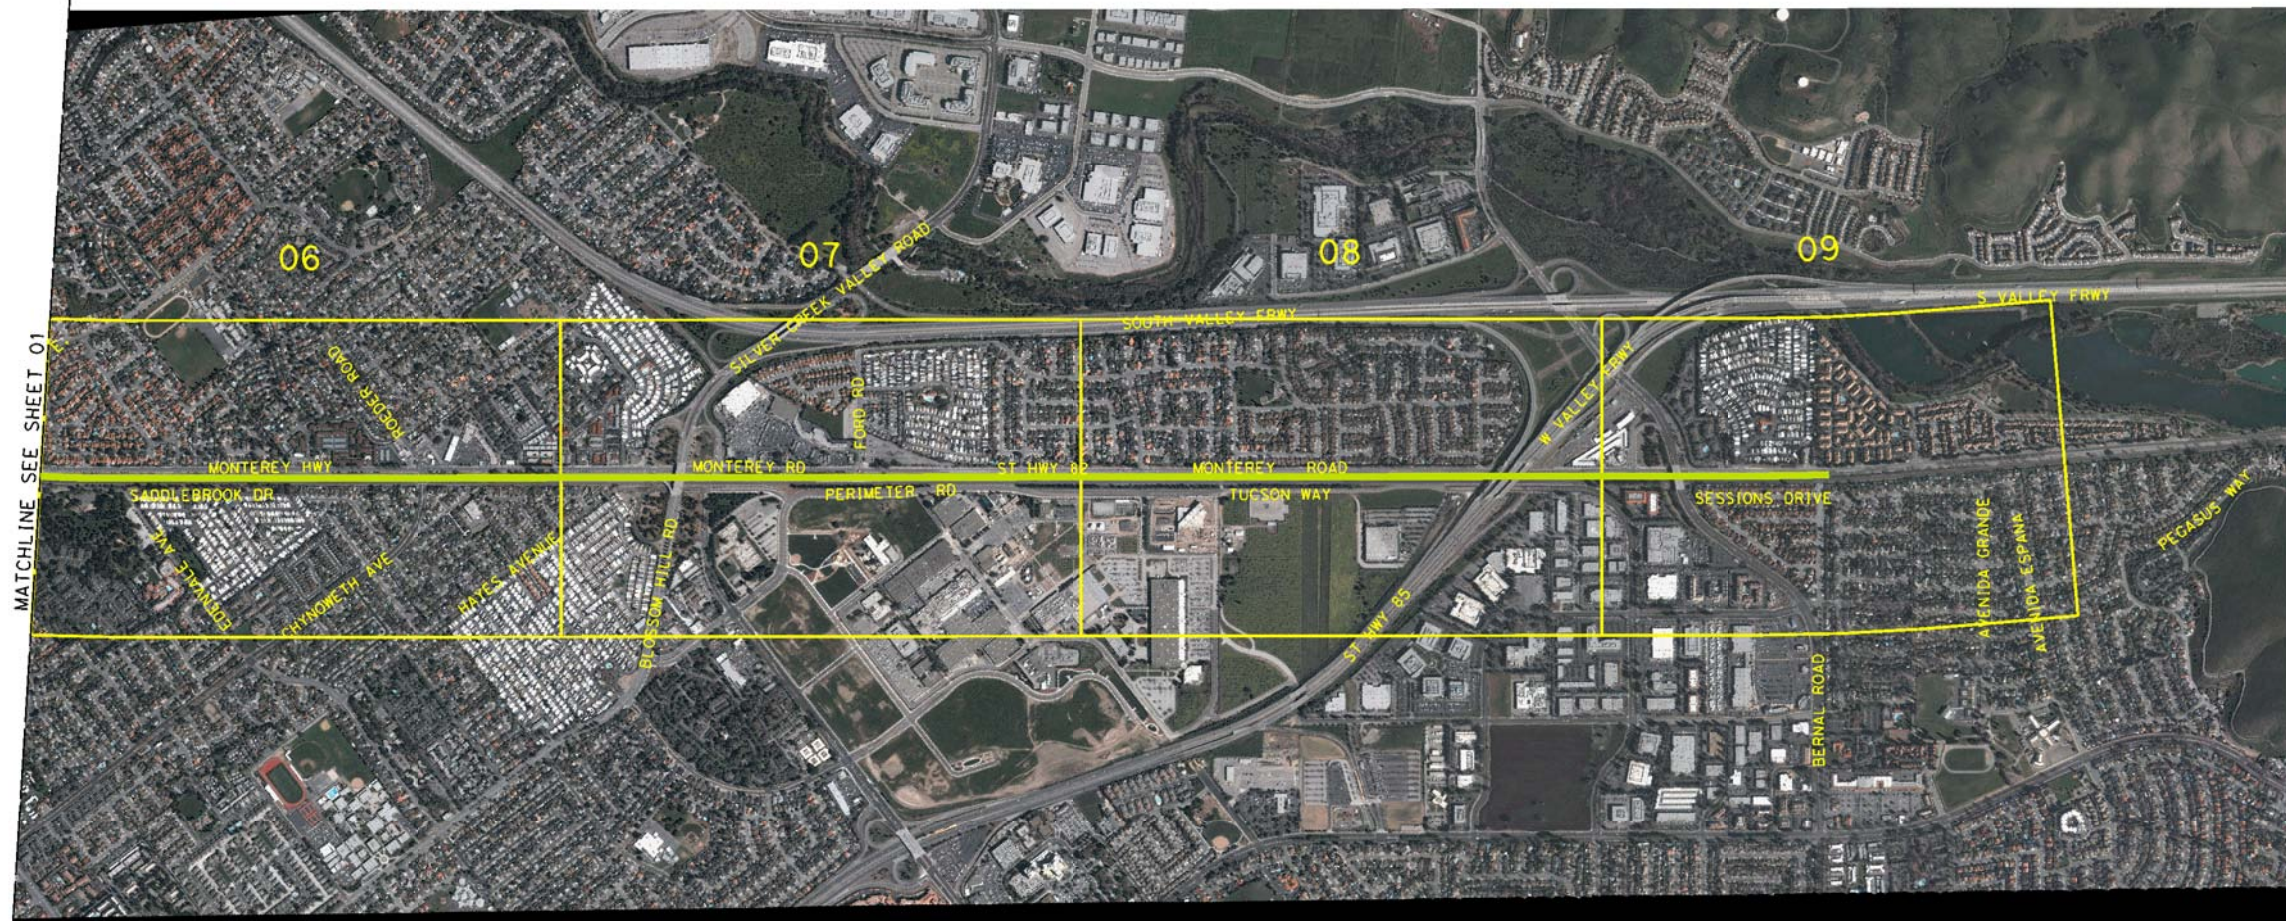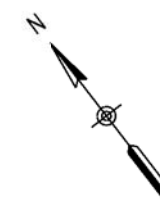



LEGEND:	
	AT GRADE ALIGNMENT
	ELEVATED/AERIAL ALIGNMENT
	UNDERGROUND/TRENCH ALIGNMENT
	RIGHT-OF-WAY
	EXISTING ROAD TO BE GRADE SEPARATED
	EXISTING ROAD TO BE CLOSED

NOTES:
1. SUBJECT TO REVISION DURING PRELIMINARY ENGINEERING AND FINAL DESIGN.
2. RIGHT-OF-WAY REQUIRED FOR ROADWAY MODIFICATIONS, GRADE SEPARATIONS AND TEMPORARY CONSTRUCTION EASEMENTS ARE NOT SHOWN.



CALIFORNIA HIGH-SPEED TRAIN PROJECT
SAN JOSE TO MERCED
MONTEREY HIGHWAY SUBSECTION
REFINED PROGRAM ALIGNMENT ALTERNATIVE
KEY MAP

CONTRACT NO.	HSR08-05
DATE	04/2010
SCALE	NO SCALE
SHEET NO.	02 OF 02

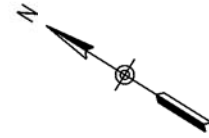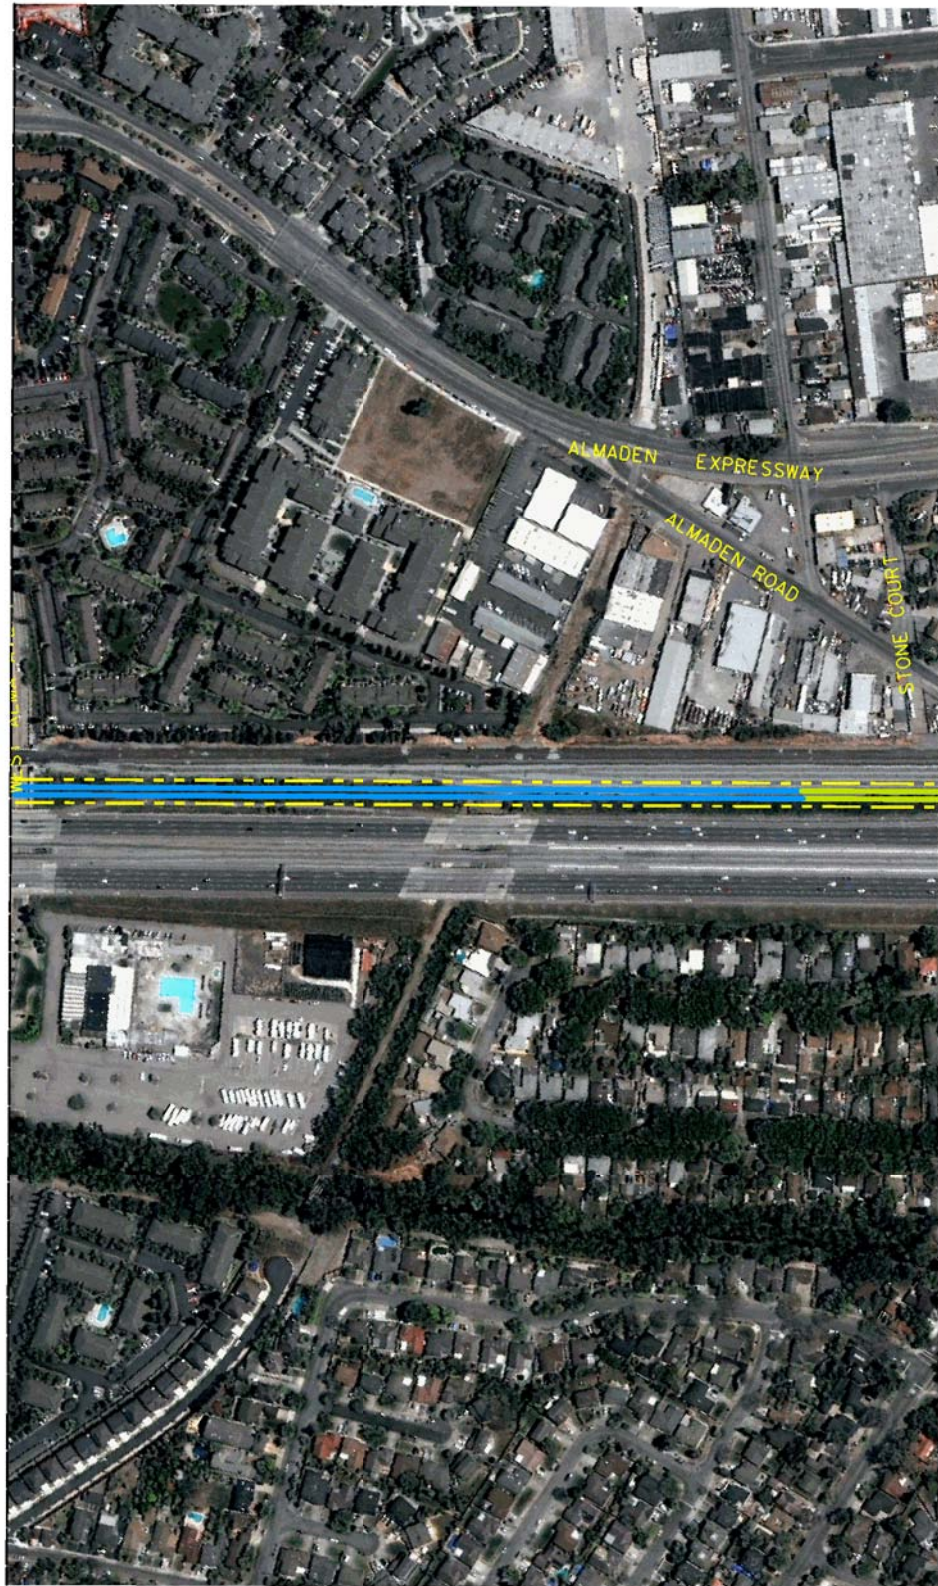


LEGEND:	
	AT GRADE ALIGNMENT
	ELEVATED/AERIAL ALIGNMENT
	UNDERGROUND/TRENCH ALIGNMENT
	RIGHT-OF-WAY
	EXISTING ROAD TO BE GRADE SEPARATED
	EXISTING ROAD TO BE CLOSED

NOTES:
 1. SUBJECT TO REVISION DURING PRELIMINARY ENGINEERING AND FINAL DESIGN.
 2. RIGHT-OF-WAY REQUIRED FOR ROADWAY MODIFICATIONS, GRADE SEPARATIONS AND TEMPORARY CONSTRUCTION EASEMENTS ARE NOT SHOWN.



CALIFORNIA HIGH-SPEED TRAIN PROJECT
SAN JOSE TO MERCED
 MONTEREY HIGHWAY SUBSECTION
 REFINED PROGRAM ALIGNMENT ALTERNATIVE

CONTRACT NO.	HSR08-05
DATE	04/2010
SCALE	AS SHOWN
SHEET NO.	01 OF 09

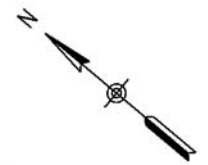

LEGEND:	
	AT GRADE ALIGNMENT
	ELEVATED/AERIAL ALIGNMENT
	UNDERGROUND/TRENCH ALIGNMENT
	RIGHT-OF-WAY
	EXISTING ROAD TO BE GRADE SEPARATED
	EXISTING ROAD TO BE CLOSED

NOTES:
1. SUBJECT TO REVISION DURING PRELIMINARY ENGINEERING AND FINAL DESIGN.
2. RIGHT-OF-WAY REQUIRED FOR ROADWAY MODIFICATIONS, GRADE SEPARATIONS AND TEMPORARY CONSTRUCTION EASEMENTS ARE NOT SHOWN.



CALIFORNIA HIGH-SPEED TRAIN PROJECT
SAN JOSE TO MERCED
MONTEREY HIGHWAY SUBSECTION
REFINED PROGRAM ALIGNMENT ALTERNATIVE

CONTRACT NO.	HSR08-05
DATE	04/2010
SCALE	AS SHOWN
SHEET NO.	02 OF 09




LEGEND:	
	AT GRADE ALIGNMENT
	ELEVATED/AERIAL ALIGNMENT
	RIGHT-OF-WAY
	EXISTING ROAD TO BE GRADE SEPARATED
	EXISTING ROAD TO BE CLOSED

NOTES:
1. SUBJECT TO REVISION DURING PRELIMINARY ENGINEERING AND FINAL DESIGN.
2. RIGHT-OF-WAY REQUIRED FOR ROADWAY MODIFICATIONS, GRADE SEPARATIONS AND TEMPORARY CONSTRUCTION EASEMENTS ARE NOT SHOWN.



CALIFORNIA HIGH-SPEED TRAIN PROJECT
SAN JOSE TO MERCED
MONTEREY HIGHWAY SUBSECTION
REFINED PROGRAM ALIGNMENT ALTERNATIVE

CONTRACT NO.	HSR08-05
DATE	04/2010
SCALE	AS SHOWN
SHEET NO.	03 OF 09

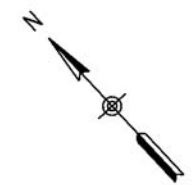



LEGEND:	
	AT GRADE ALIGNMENT
	ELEVATED/AERIAL ALIGNMENT
	UNDERGROUND/TRENCH ALIGNMENT
	RIGHT-OF-WAY
	EXISTING ROAD TO BE GRADE SEPARATED
	EXISTING ROAD TO BE CLOSED

NOTES:
1. SUBJECT TO REVISION DURING PRELIMINARY ENGINEERING AND FINAL DESIGN.
2. RIGHT-OF-WAY REQUIRED FOR ROADWAY MODIFICATIONS, GRADE SEPARATIONS AND TEMPORARY CONSTRUCTION EASEMENTS ARE NOT SHOWN.



CALIFORNIA HIGH-SPEED TRAIN PROJECT
SAN JOSE TO MERCED
MONTEREY HIGHWAY SUBSECTION
REFINED PROGRAM ALIGNMENT ALTERNATIVE

CONTRACT NO.	HSR08-05
DATE	04/2010
SCALE	AS SHOWN
SHEET NO.	04 OF 09

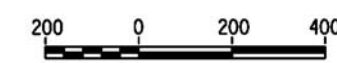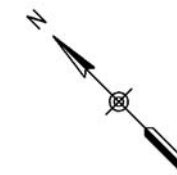




LEGEND:	
	AT GRADE ALIGNMENT
	ELEVATED/AERIAL ALIGNMENT
	UNDERGROUND/TRENCH ALIGNMENT
	RIGHT-OF-WAY
	EXISTING ROAD TO BE GRADE SEPARATED
	EXISTING ROAD TO BE CLOSED

NOTES:
1. SUBJECT TO REVISION DURING PRELIMINARY ENGINEERING AND FINAL DESIGN.
2. RIGHT-OF-WAY REQUIRED FOR ROADWAY MODIFICATIONS, GRADE SEPARATIONS AND TEMPORARY CONSTRUCTION EASEMENTS ARE NOT SHOWN.



CALIFORNIA HIGH-SPEED TRAIN PROJECT
SAN JOSE TO MERCED
MONTEREY HIGHWAY SUBSECTION
REFINED PROGRAM ALIGNMENT ALTERNATIVE

CONTRACT NO.	HSR08-05
DATE	04/2010
SCALE	AS SHOWN
SHEET NO.	05 OF 09

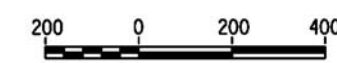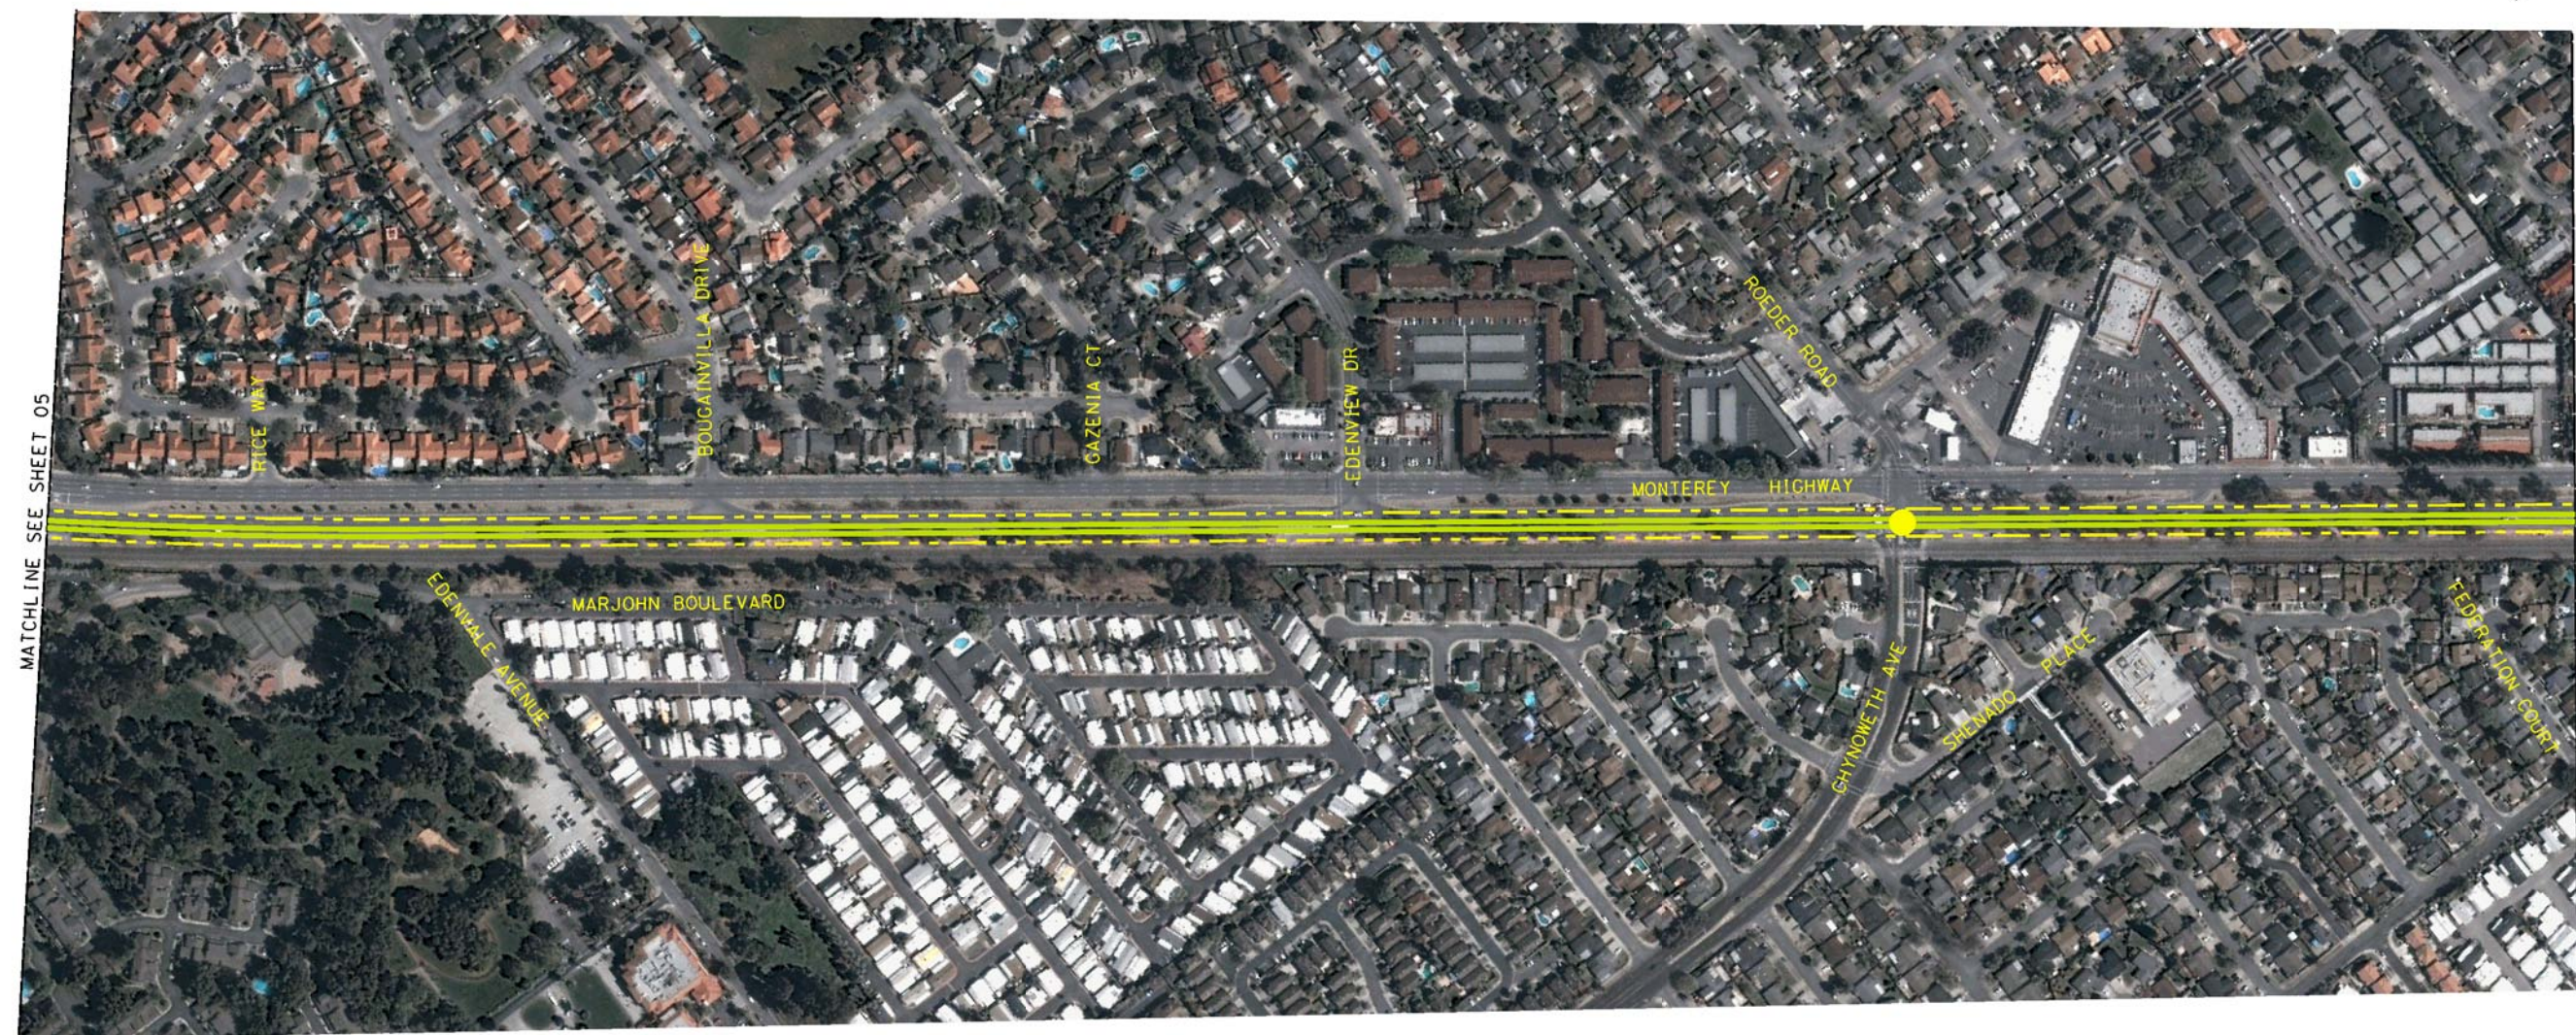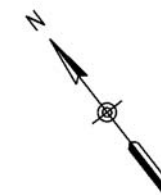



LEGEND:	
	AT GRADE ALIGNMENT
	ELEVATED/AERIAL ALIGNMENT
	UNDERGROUND/TRENCH ALIGNMENT
	RIGHT-OF-WAY
	EXISTING ROAD TO BE GRADE SEPARATED
	EXISTING ROAD TO BE CLOSED

NOTES:
1. SUBJECT TO REVISION DURING PRELIMINARY ENGINEERING AND FINAL DESIGN.
2. RIGHT-OF-WAY REQUIRED FOR ROADWAY MODIFICATIONS, GRADE SEPARATIONS AND TEMPORARY CONSTRUCTION EASEMENTS ARE NOT SHOWN.



CALIFORNIA HIGH-SPEED TRAIN PROJECT
SAN JOSE TO MERCED
MONTEREY HIGHWAY SUBSECTION
REFINED PROGRAM ALIGNMENT ALTERNATIVE

CONTRACT NO.	HSR08-05
DATE	04/2010
SCALE	AS SHOWN
SHEET NO.	06 OF 09

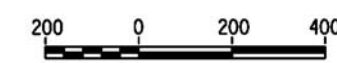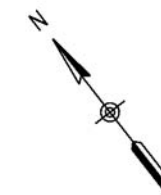



LEGEND:	
	AT GRADE ALIGNMENT
	ELEVATED/AERIAL ALIGNMENT
	UNDERGROUND/TRENCH ALIGNMENT
	RIGHT-OF-WAY
	EXISTING ROAD TO BE GRADE SEPARATED
	EXISTING ROAD TO BE CLOSED

NOTES:
1. SUBJECT TO REVISION DURING PRELIMINARY ENGINEERING AND FINAL DESIGN.
2. RIGHT-OF-WAY REQUIRED FOR ROADWAY MODIFICATIONS, GRADE SEPARATIONS AND TEMPORARY CONSTRUCTION EASEMENTS ARE NOT SHOWN.



CALIFORNIA HIGH-SPEED TRAIN PROJECT
SAN JOSE TO MERCED
MONTEREY HIGHWAY SUBSECTION
REFINED PROGRAM ALIGNMENT ALTERNATIVE

CONTRACT NO.	HSR08-05
DATE	04/2010
SCALE	AS SHOWN
SHEET NO.	07 OF 09

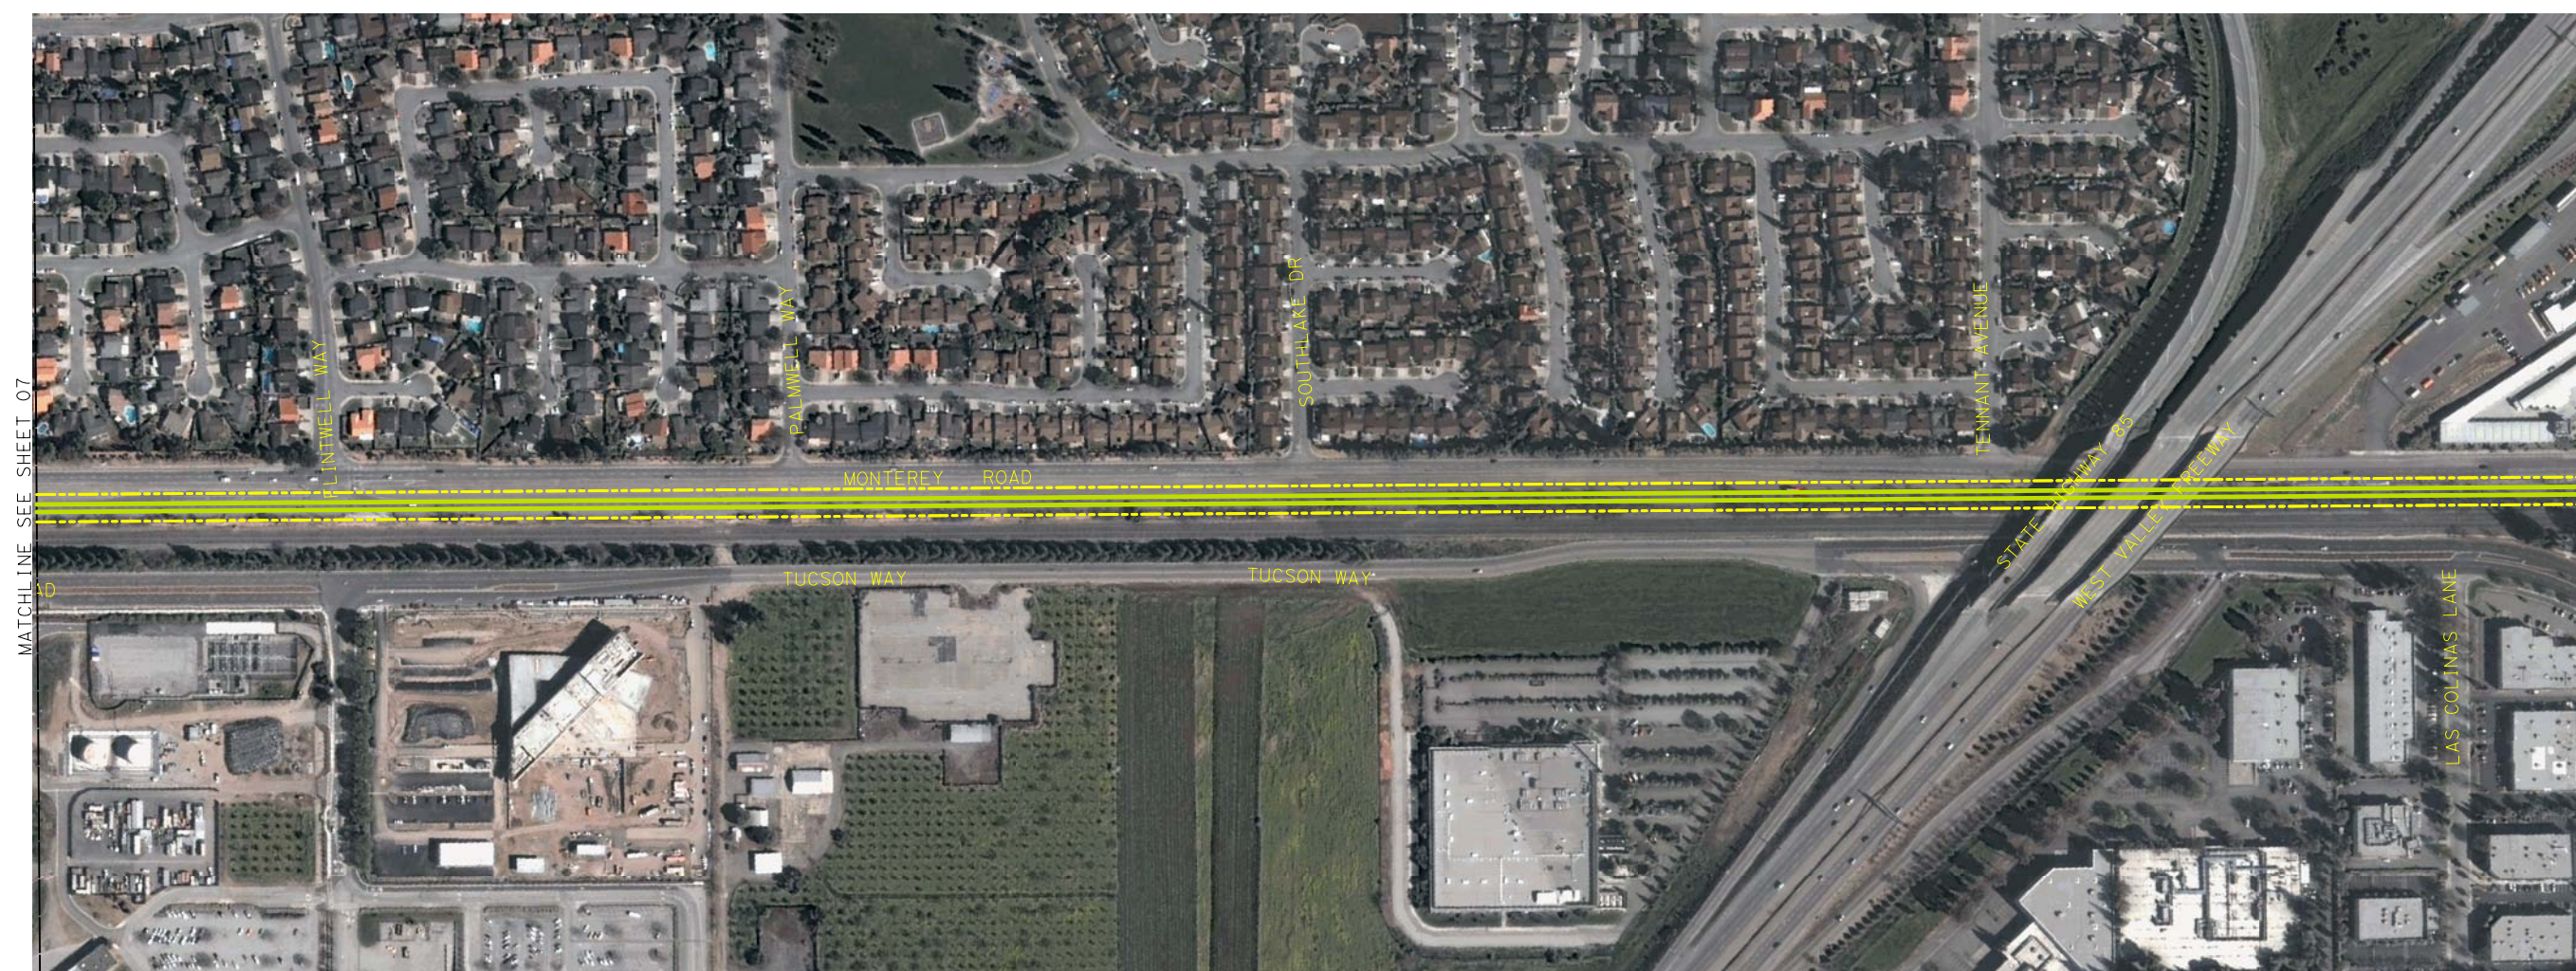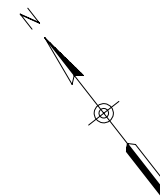



LEGEND:	
	AT GRADE ALIGNMENT
	ELEVATED/AERIAL ALIGNMENT
	UNDERGROUND/TRENCH ALIGNMENT
	RIGHT-OF-WAY
	EXISTING ROAD TO BE GRADE SEPARATED
	EXISTING ROAD TO BE CLOSED

NOTES:
1. SUBJECT TO REVISION DURING PRELIMINARY ENGINEERING AND FINAL DESIGN.
2. RIGHT-OF-WAY REQUIRED FOR ROADWAY MODIFICATIONS, GRADE SEPARATIONS AND TEMPORARY CONSTRUCTION EASEMENTS ARE NOT SHOWN.



CALIFORNIA HIGH-SPEED TRAIN PROJECT
SAN JOSE TO MERCED
MONTEREY HIGHWAY SUBSECTION
REFINED PROGRAM ALIGNMENT ALTERNATIVE

CONTRACT NO. HSR08-05
DATE 04/2010
SCALE AS SHOWN
SHEET NO. 08 OF 09

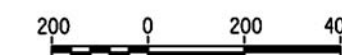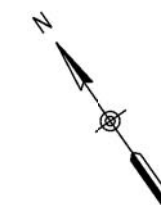

LEGEND:	
	AT GRADE ALIGNMENT
	ELEVATED/AERIAL ALIGNMENT
	UNDERGROUND/TRENCH ALIGNMENT
	RIGHT-OF-WAY
	EXISTING ROAD TO BE GRADE SEPARATED
	EXISTING ROAD TO BE CLOSED

NOTES:
1. SUBJECT TO REVISION DURING PRELIMINARY ENGINEERING AND FINAL DESIGN.
2. RIGHT-OF-WAY REQUIRED FOR ROADWAY MODIFICATIONS, GRADE SEPARATIONS AND TEMPORARY CONSTRUCTION EASEMENTS ARE NOT SHOWN.



CALIFORNIA HIGH-SPEED TRAIN PROJECT
SAN JOSE TO MERCED
MONTEREY HIGHWAY SUBSECTION
REFINED PROGRAM ALIGNMENT ALTERNATIVE

CONTRACT NO.	HSR08-05
DATE	04/2010
SCALE	AS SHOWN
SHEET NO.	09 OF 09